


BAC HAS ENTERED INTO A LICENSE AGREEMENT WITH NEARMAP PTY. LTD. TO USE CERTAIN MAPS OF THE AIRPORT PRODUCTIVITY. YOU ARE PERMITTED TO USE THE PRODUCT UNDER THE FOLLOWING CONDITIONS:


1. BUSINESS PURPOSES: YOU MAY COPY OR DISTRIBUTE THE PRODUCT FOR BUSINESS PURPOSES.
2. YOU UNDERTAKE TO DESTROY OR RETURN TO BAC ANY AND ALL COPIES OF THE PRODUCT WHICH ARE WITHIN YOUR POSSESSION, CUSTODY OR CONTROL, WHEN PROMPTLY RECEIVING BAC INTERNAL BUSINESS PURPOSES.

ALL DRAWINGS PRODUCED BY BAC ARE IN MICROSTATION DGN FORMAT. THEREFORE NO WARRANTIES ARE MADE FOR OTHER CAD SYSTEMS OR WITHOUT THE NECESSARY MICROSTATION RESOURCE FILES.

THIS PLAN REMAINS PRELIMINARY IN STATUS UNLESS ALL SIGNATURES HAVE BEEN APPENDED. FOR THE SAKE OF CLARITY, SOME UNDERGROUND SERVICES MAY BE SHOWN ON A PLANE RECTANGULAR GRID BASED ON THE PRE-SEB 78 A.M.S. VALUES OF BRISBANE AIRPORT. DATUM FOR LEVELS - AERODROME DATUM (B.C.C.). FOR A.H.D. LEVELS SUBTRACT 1.754 FROM AERODROME.

THIS PLAN CARRIES BRISBANE AIRPORT CORPORATION PTY. LTD. (BAC) COPYRIGHT AND IS SUPPLIED FOR INFORMATION ONLY. IT MUST BE REFERRED TO FOR ACCURACY AND COMPLETENESS. ALL DIMENSIONS ARE IN METRIC SYSTEM. DO NOT SCALE DRAWING AND MEASUREMENTS. ANY USE OF THIS INFORMATION MUST INDICATE BAC FIGURED DIMENSIONS ONLY. ANY USE OF THE INFORMATION CONTAINED ON THIS PLAN AND ANY ASSOCIATED DISCUSSIONS.

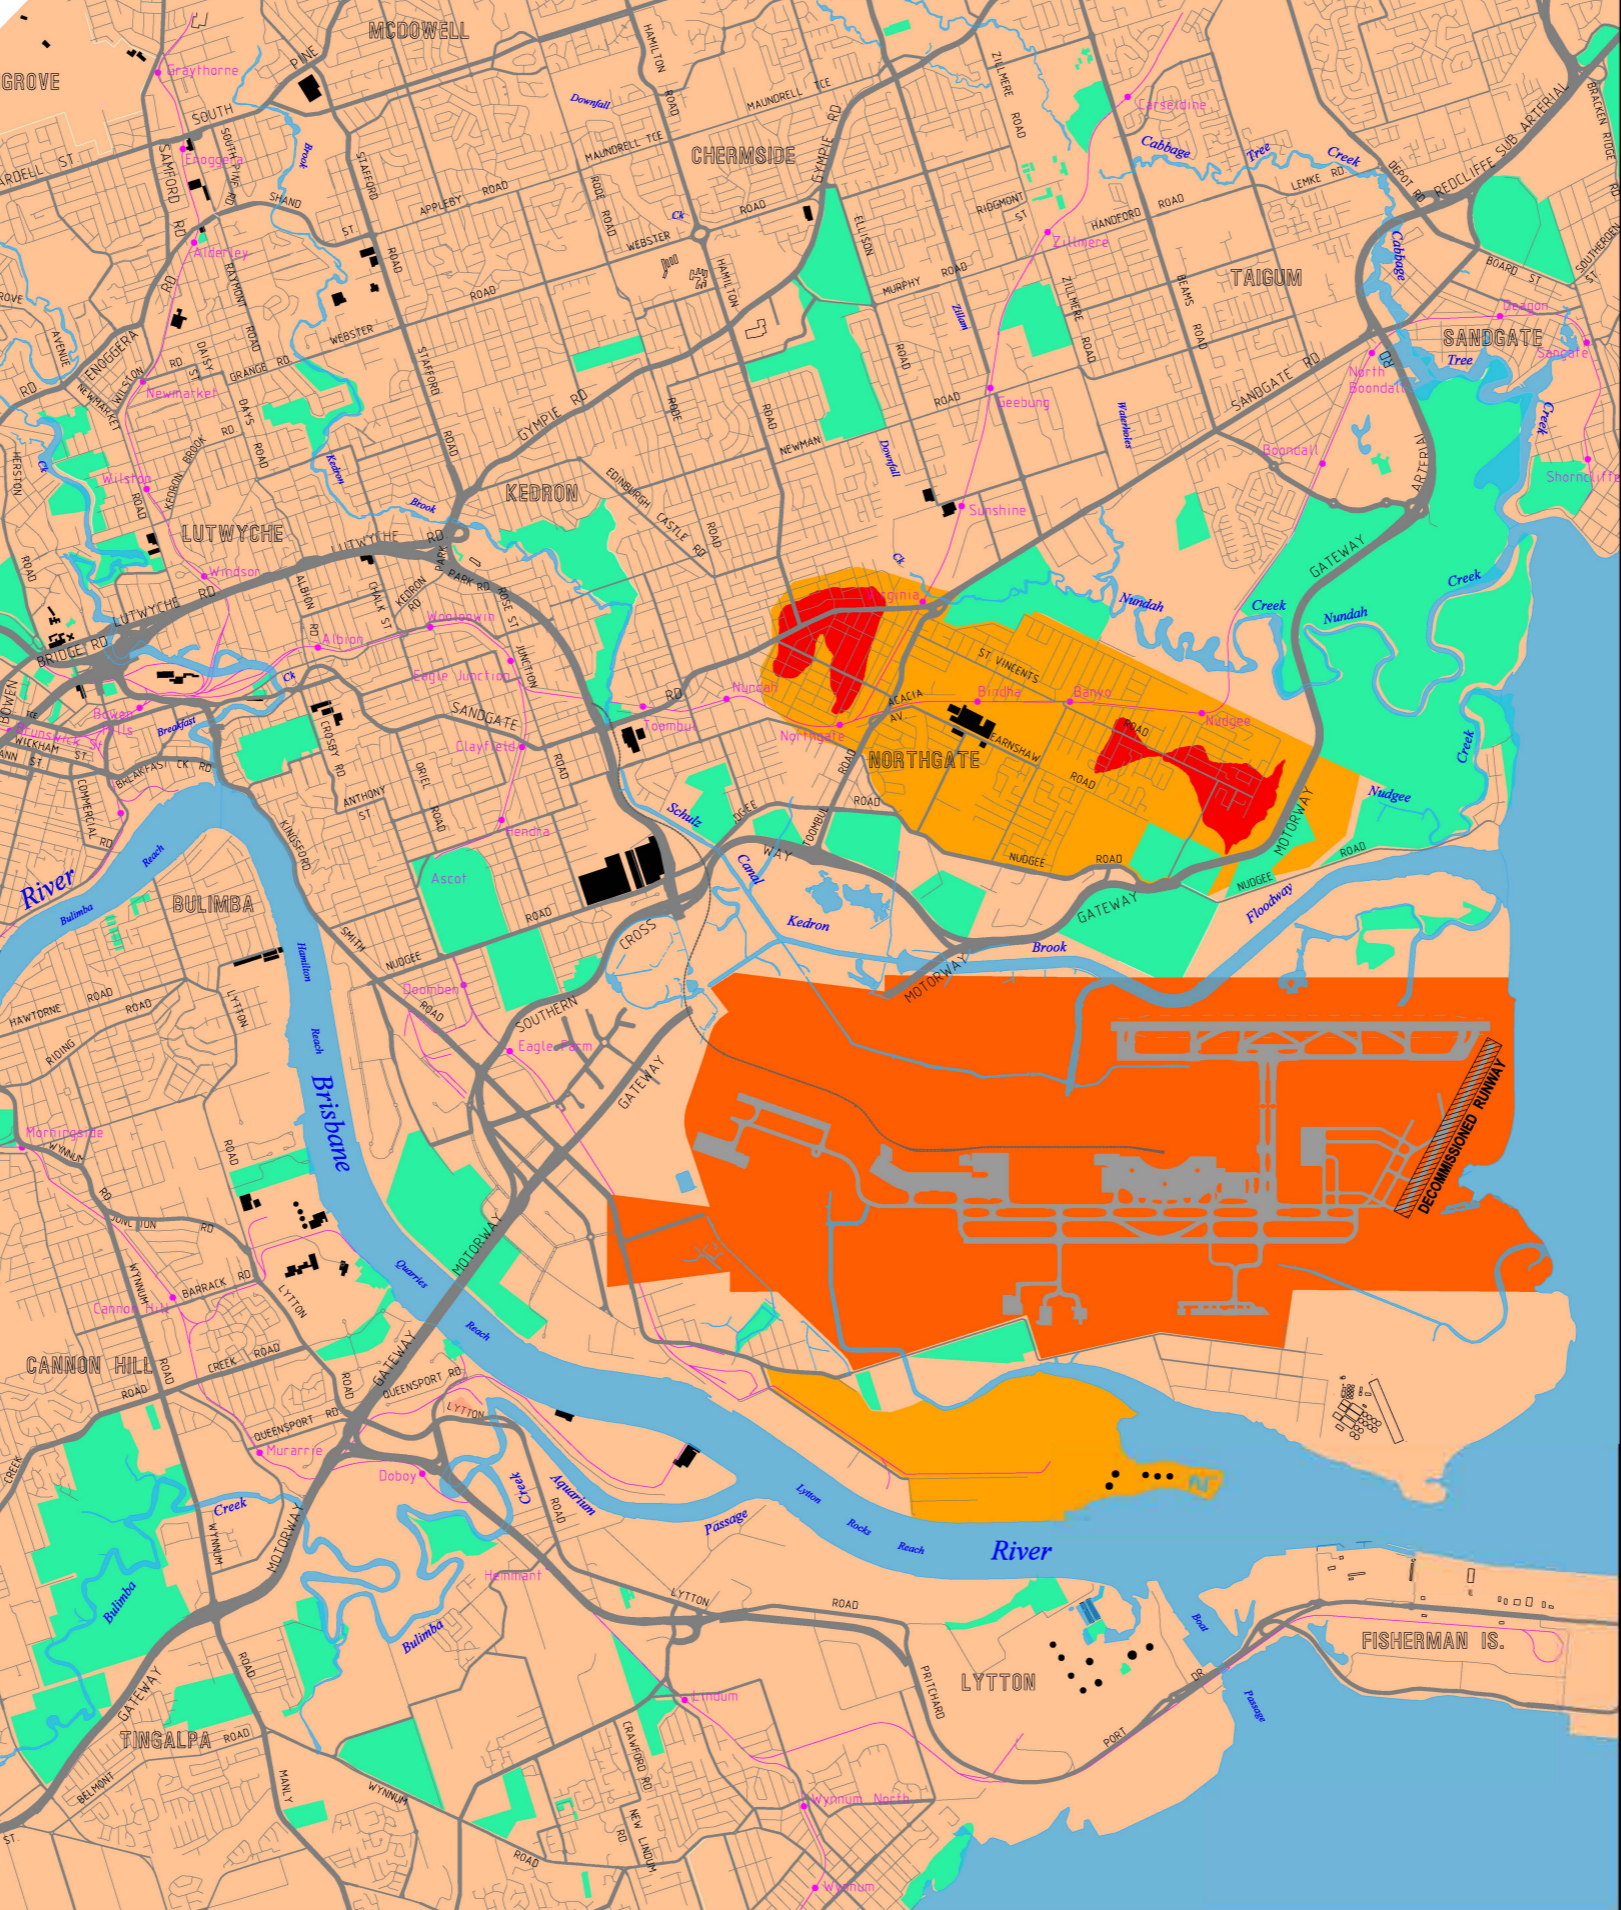



Note:

- * This plan is only to be used for assessing operating heights of mobile cranes which may affect aircraft operations into or out of Brisbane Airport. The Airports Act (1996) and the Airports (Protection of Airspace) Regulations apply to Brisbane Airport airspace. Penalties apply for non-approved Controlled Activities which penetrate airspace surfaces.
- * When operating mobile cranes near other airports in the Brisbane area or if their operation may affect helicopter operations, use the following contacts:-
 Archerfield Airport - (Archerfield Airport Corporation) Ph 3277 5722
 Redcliffe Airport - (Redcliffe City Council) Ph 3283 0233
 Helicopter Operations (CASA Helicopter Operations) Ph 131 757
- * Construction of any structure with an above ground height exceeding 110 metres (including cranes) at any location will also require approval from CASA. Contact CASA Flying Operations Ph 131 757
- * The colour coded areas on this plan indicate areas where there is a maximum safe operating height for mobile cranes, hoists and similar equipment. Where it is required to operate mobile cranes and equipment exceeding these heights, operators are required to notify Brisbane Airport Corporation (BAC)
 Contact:-
 EMAIL: craneapplication@bne.com.au
 OR
 Airside Operations Centre
 PH.07 3406 3072
 FAX.07 3406 3116

LEGEND

- NO GO AREA (CRITICAL ELEVATIONS)
- OPERATIONAL AREA
All mobile cranes require approval
- Safe operating height up to 30 metres above existing ground level
- Safe operating height up to 40 metres above existing ground level
- GREEN AREA
- WATER BODY

For other areas, high mobile cranes which may impact on aircraft operations are to be referred to BAC. Crane Operator to contact BAC for advice and approval.

SCALE 0 25000 50000 METRES

1 : 50000

Req. No.	Drawn	Amendment	Date	Rev. No.
111471	HD	AREASD REVISED DECOMMISSIONED RUNWAY	25/02/20	13
111411	YB	RWY 01L 19R INCLUSION / RWY 14 32 DECOMMISSIONED	12/02/20	12
191274	YB	RETS A5 AND A55 REMOVED TWY PAPA RENAMED TO C12 AND C13	01/08/19	11
111411	HD	RUNWAY RENAME	08/11/08	10
111411	A.H	CONTACT DETAILS REVISED	29/01/18	9
111411	HD	CONTACT DETAILS AMENDED, CRANE APPLICATION LINK ADDED	11/07/17	8

Authorised Rep. & Signature	Date
CHRIS YOUNG AIRSIDE STANDARDS MANAGER	9/3/20
Authorised Rep. & Signature	Date
Checked By	Date
H.D AERONAUTICAL DRAFTER	9/3/20

OPERATIONAL PLAN OPERATING HEIGHTS FOR MOBILE CRANE, HOISTS AND SIMILAR EQUIPMENT

		Brisbane Airport Corporation Pty Ltd 11 The Circuit Brisbane Airport QLD 4008 PO Box 61 Hamilton QLD 4007 Australia Telephone : 61 7 3406 3000 Facsimile : 61 7 3406 3111 Email : info@bne.com.au www.brisbaneairport.com.au ABN 54 076 870 650	Scale 1 : 50 000 Size A2 Revision 13	
Design Ref.	Project Ref.	Discipline	Airport Precinct	Sub-Number
Drg. No.	BAC / 111411 / O / 00			0001